


Test Construction Drawing

Hospital Munich - Ground Floor Plan

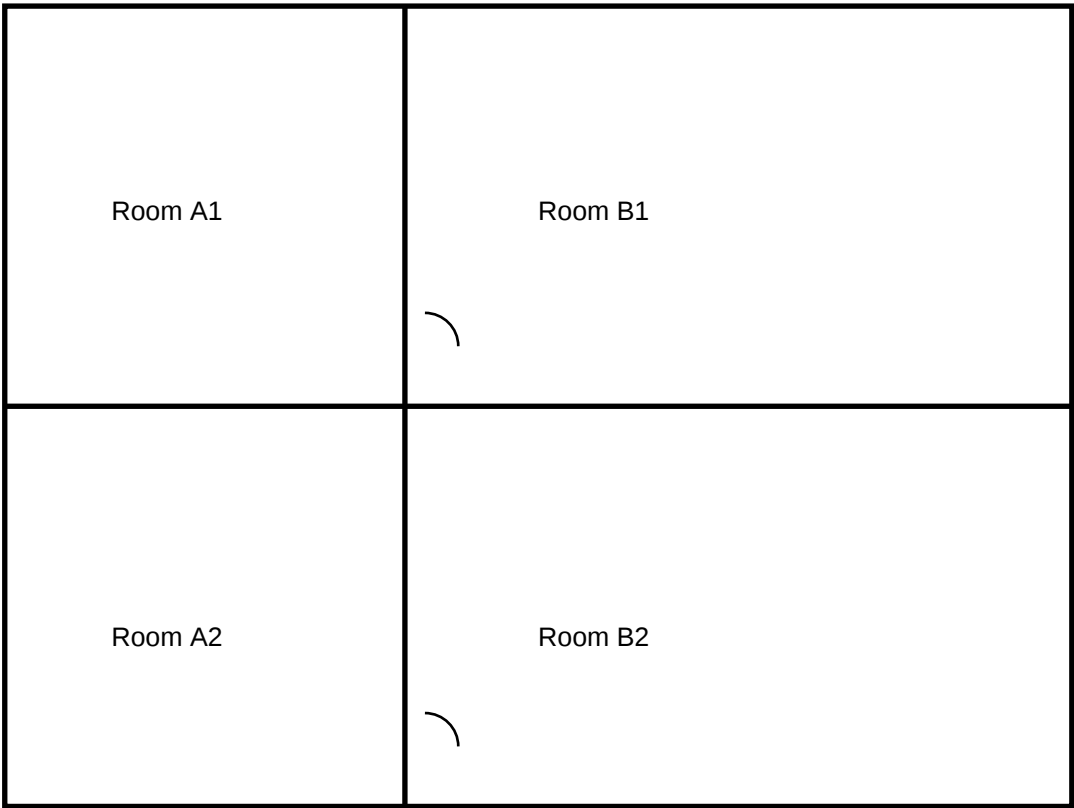

12.00 m

9.00 m

Scale: 1:100

Drawing No: HM-GF-001